


PFI-1000

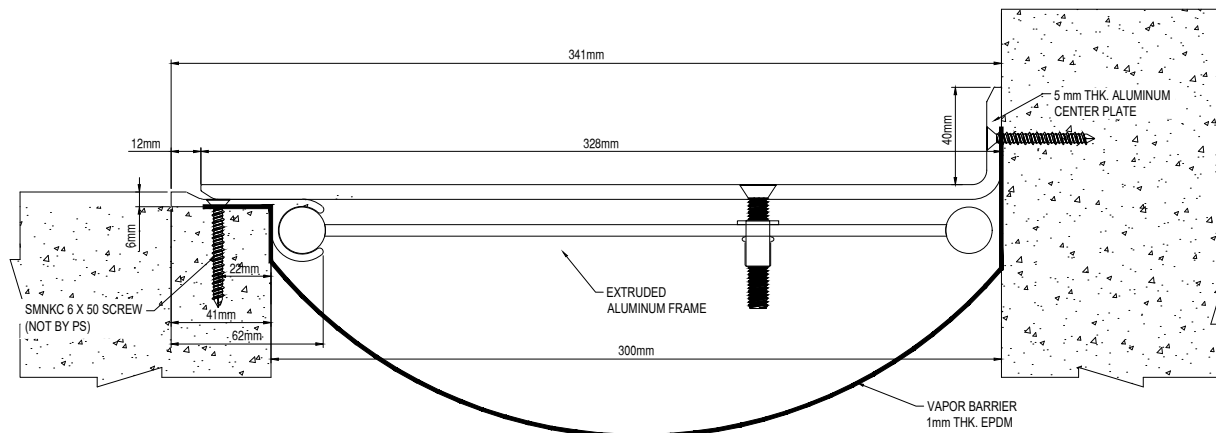

PFIW-1000

**GENERAL NOTES:-**

1. THIS IS DRAWING IS A SOLE PROPERTY OF PINNACLE SOLUTIONS. DO NOT REPRODUCE THE DRAWING.
2. DO NOT SCALE ON THE DRAWING. USE ONLY THE SIZES/DISTANCE AVAILABLE.
3. ALL DIMENSIONS ARE IN MILLIMETRES OTHERWISE SPECIFIED.

REFERENCE DRAWING/DOCUMENT:

STATUS

ISSUED FOR APPROVAL

DATE	REV.	ISSUED BY	DRWN BY	CHECKED BY	APP'D



PROJECT TITLE

Drg. Title

EXPANSION JOINT DETAIL OF SRJ-400

Date: 03-08-2023 Scale: NTS

Drawing No: Rev. R0