



**GENERAL NOTES:-**

1. THIS IS DRAWING IS A SOLE PROPERTY OF PINNACLE SOLUTIONS. DO NOT REPRODUCE THE DRAWING.
2. DO NOT SCALE ON THE DRAWING. USE ONLY THE SIZES/DISTANCE AVAILABLE.
3. ALL DIMENSIONS ARE IN MILLIMETERS OTHERWISE SPECIFIED.

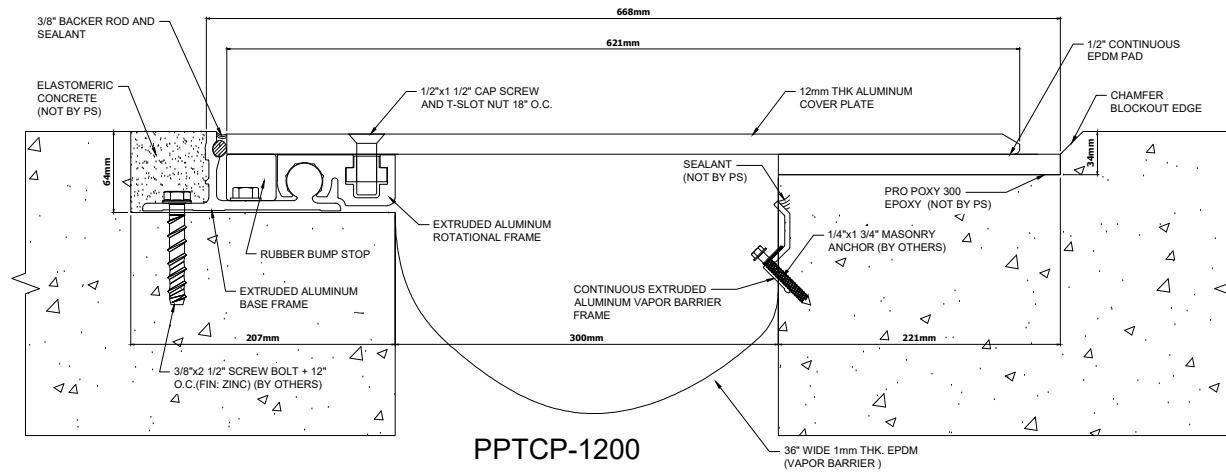

**PPTCP-1200**

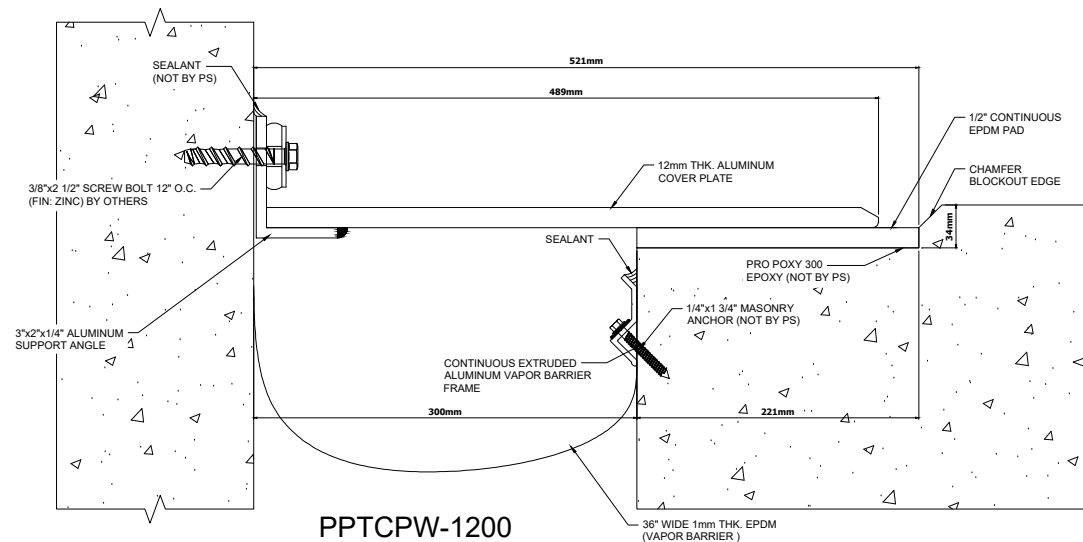

**PPTCPW-1200**

REFERENCE DRAWING/DOCUMENT:

STATUS

ISSUED FOR APPROVAL

DATE	REV.	DRAWING NO.	Drawn By	Checked By	App'd



PROJECT TITLE

Dr. Title

EXPANSION JOINT DETAIL OF PPTCP-1000

Date: 03-08-2023

Scale: NTS

Drawing No:

Rev.  
R0